


THIS DRAWING AND THE INFORMATION  
CONTAINED ARE THE PROPERTY OF  
COSELLA DÖRKEN. THEY ARE NOT TO BE  
COPIED OR USED IN ANY WAY WITHOUT  
OUR WRITTEN PERMISSION

APP'D BY:

# COSELLA DÖRKEN

TITLE:

DRAWN BY: KRZYSZTOF APRIASZ.

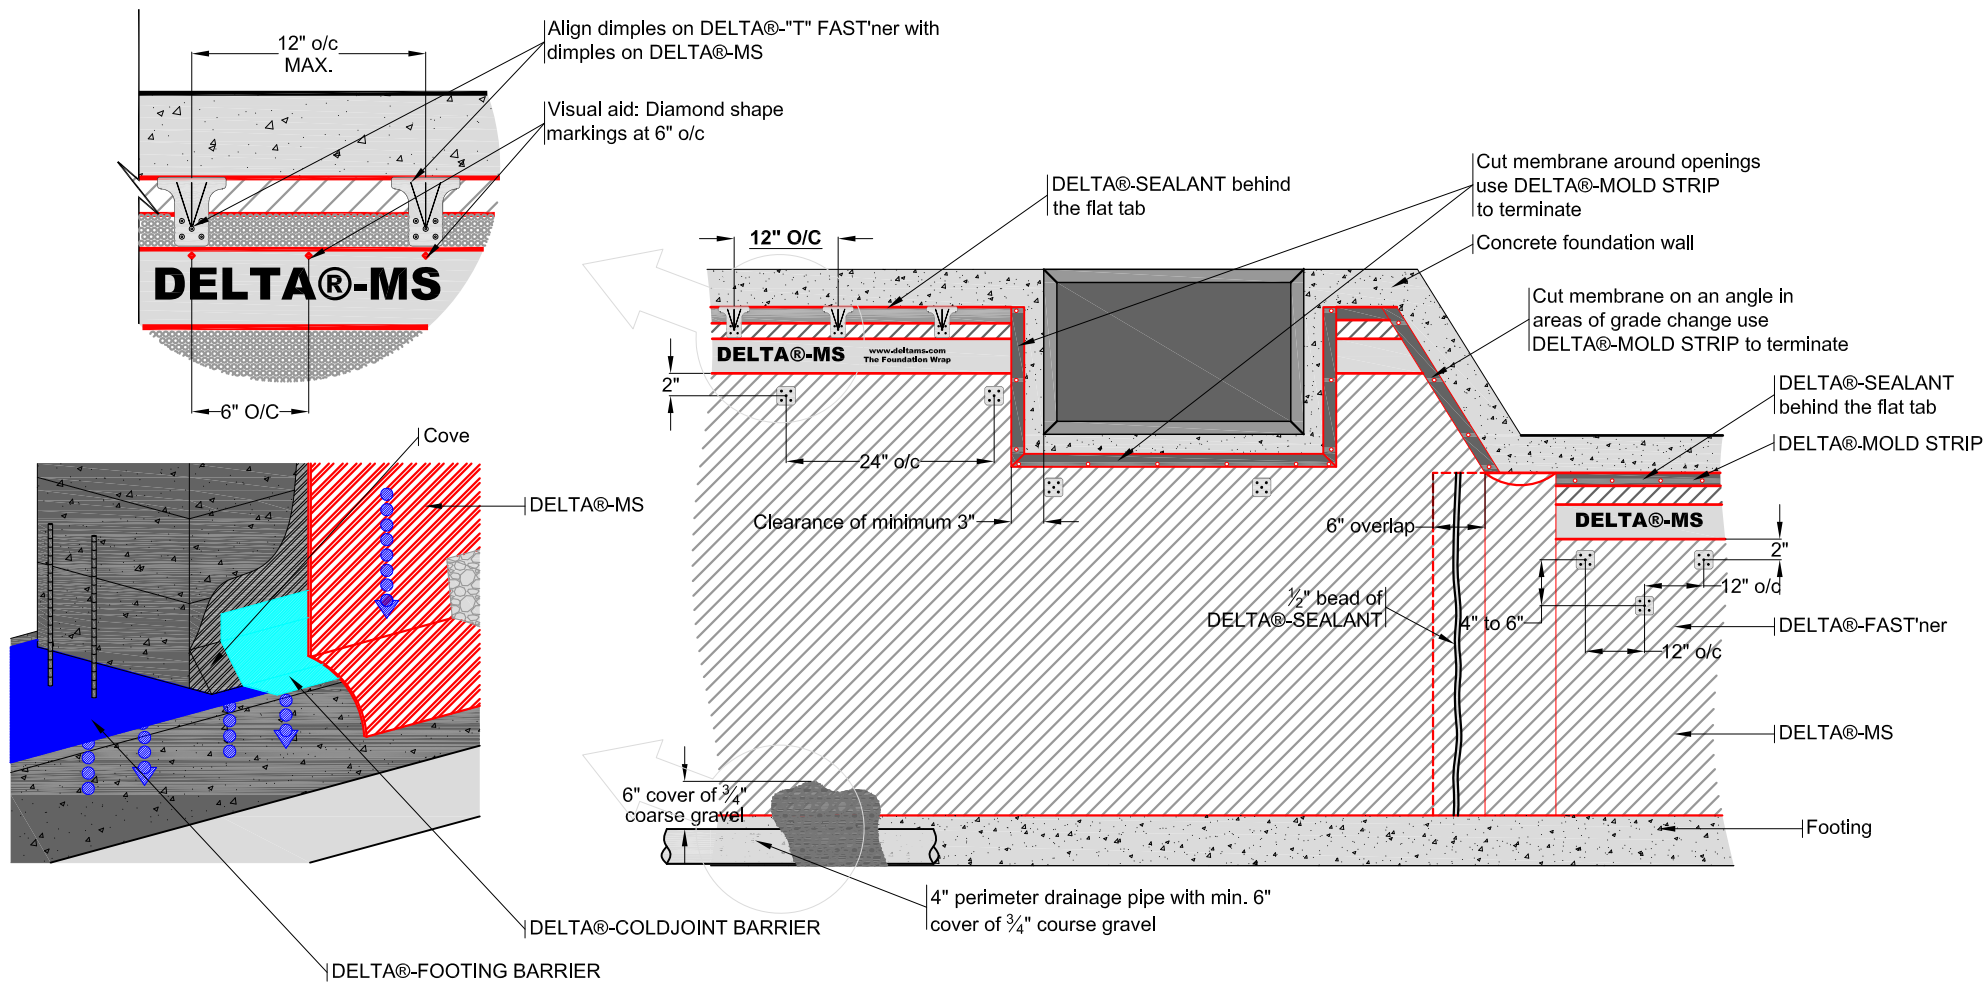

THIS DRAWING AND THE INFORMATION CONTAINED ARE THE PROPERTY OF COSELLA DÖRKEN. THEY ARE NOT TO BE COPIED OR USED IN ANY WAY WITHOUT OUR WRITTEN PERMISSION

THIS IS A PROPOSAL DRAWING. DO NOT USE FOR CONSTRUCTION UNTIL APPROVED BY CONTRACTOR OR CONSULTING ENGINEER

APP'D BY:

DATE:

TITLE:

## TYPICAL DELTA®-MS INSTALTION DETAIL ON PARGED CONCRETE BLOCK FOUNDATION WALL

DRAWN BY: KRZYSZTOF APRIASZ.

CHKD BY:

DATE: February 26, 2010


SCALE: NTS

FILE NAME: DELTA-MS2.dwg

# COSELLA DÖRKEN

4655 DELTA WAY BEAMSVILLE, ON. L0R 1B4 CANADA  
TEL# 1-888-433-5824 OR 1-905-563-3255



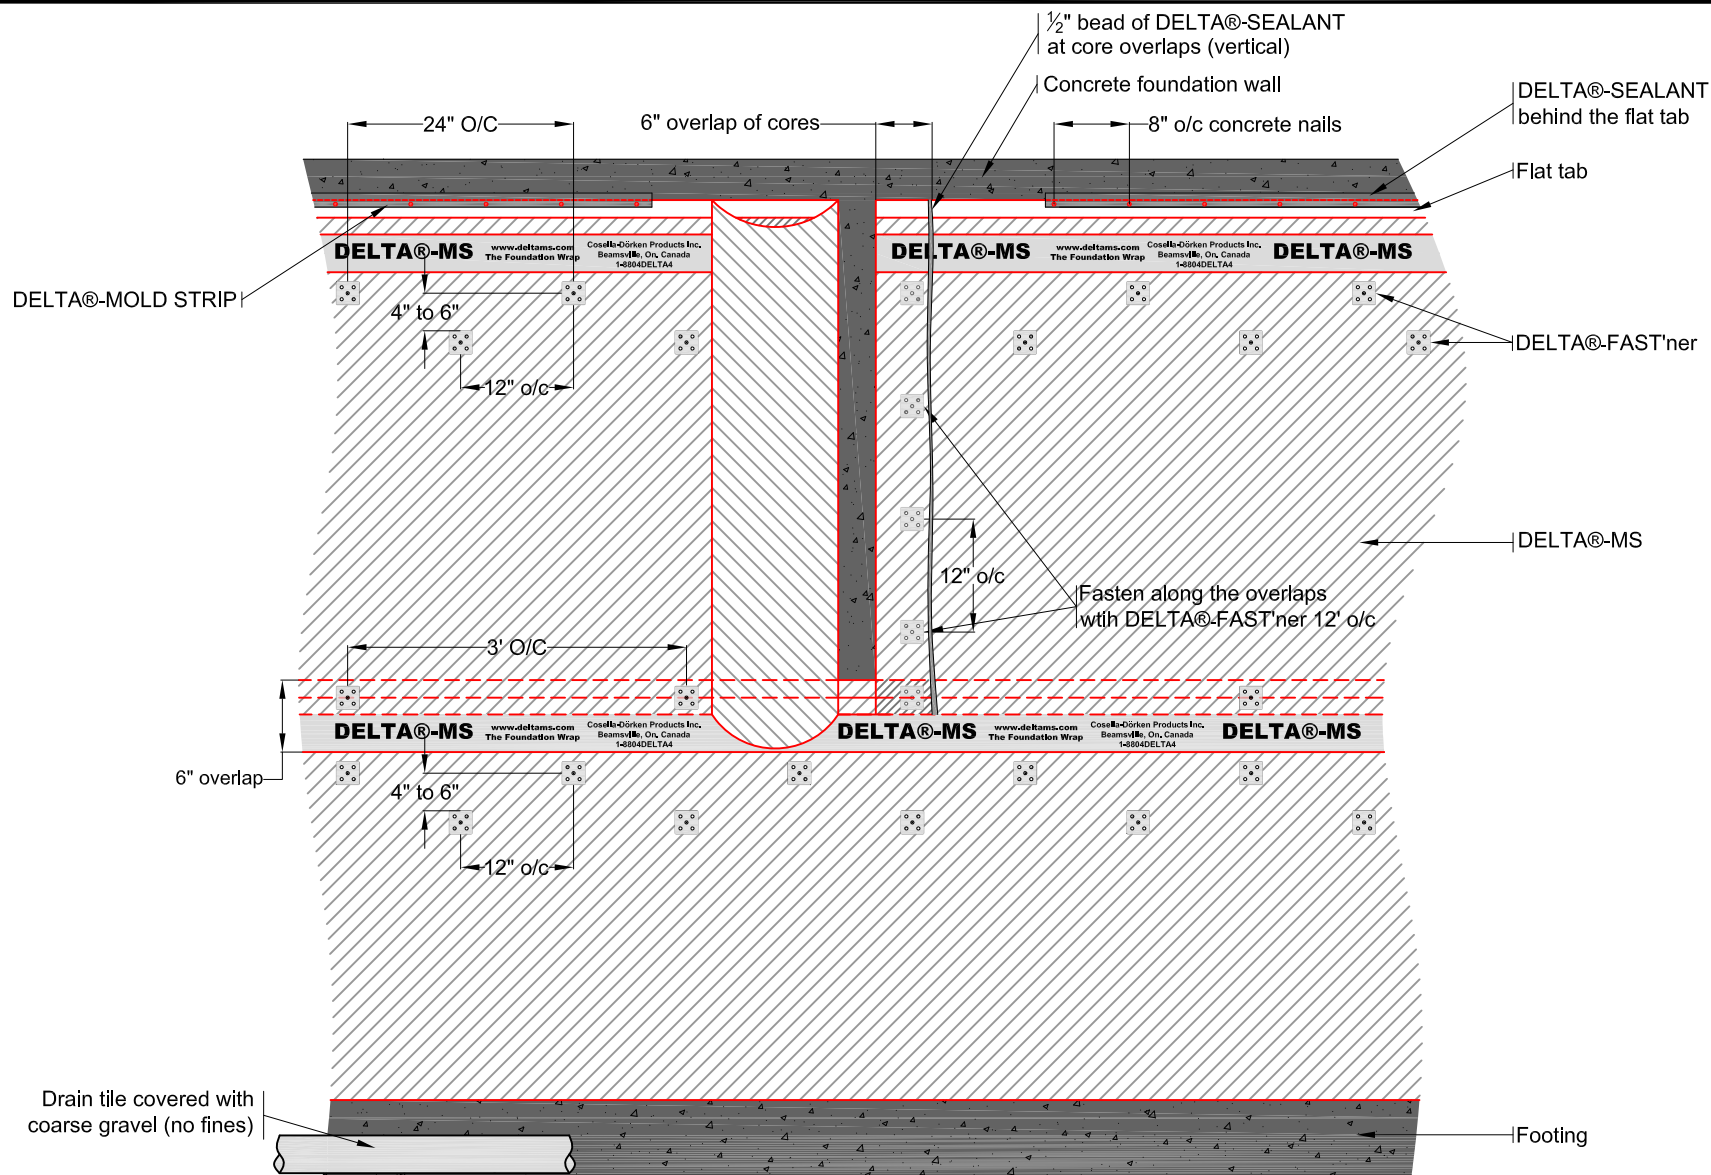

THIS DRAWING AND THE INFORMATION CONTAINED ARE THE PROPERTY OF COSELLA DÖRKEN. THEY ARE NOT TO BE COPIED OR USED IN ANY WAY WITHOUT OUR WRITTEN PERMISSION

THIS IS A PROPOSAL DRAWING. DO NOT USE FOR CONSTRUCTION UNTIL APPROVED BY CONTRACTOR OR CONSULTING ENGINEER

APP'D BY:

DATE:

TITLE:

## VERICAL/HORIZONTAL OVERLAPS

DRAWN BY: KRZYSZTOF APRIASZ.

CHKD BY:

DATE: February 26, 2010


SCALE: NTS

FILE NAME: DELTA-MS4.dwg


# COSELLA DÖRKEN

4655 DELTA WAY BEAMSVILLE, ON. L0R 1B4 CANADA  
TEL# 1-888-433-5824 OR 1-905-563-3255

Option 1.

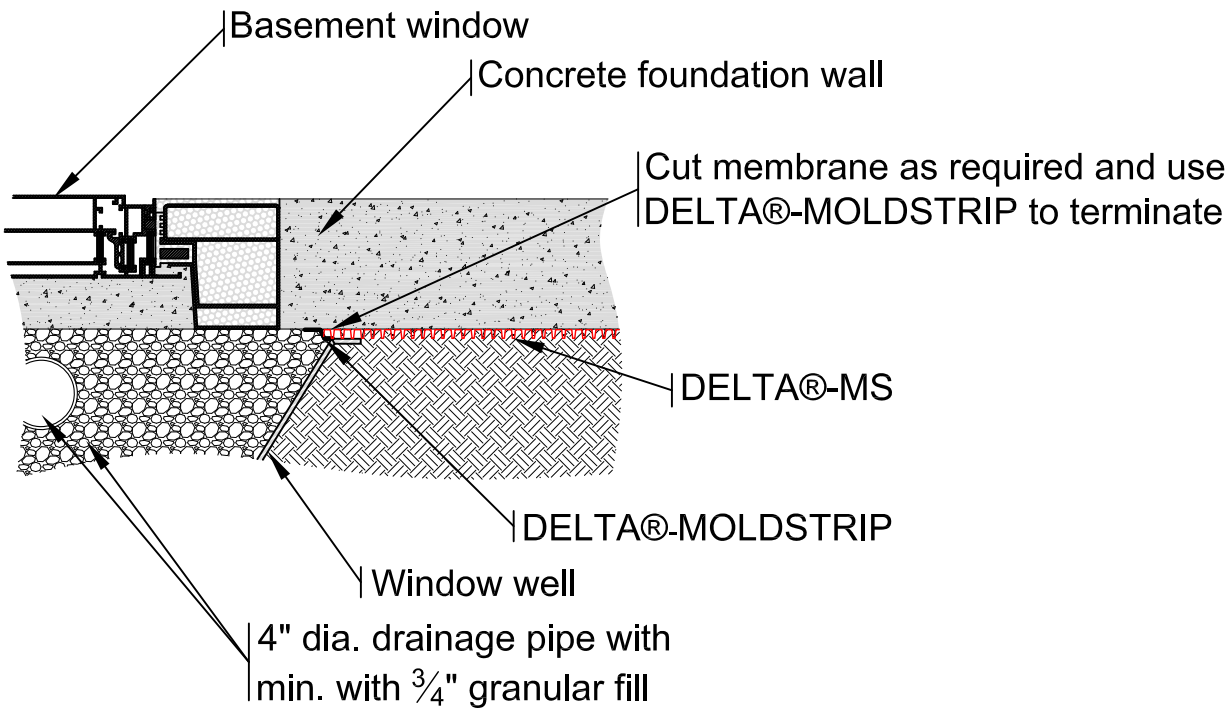

Option 2.

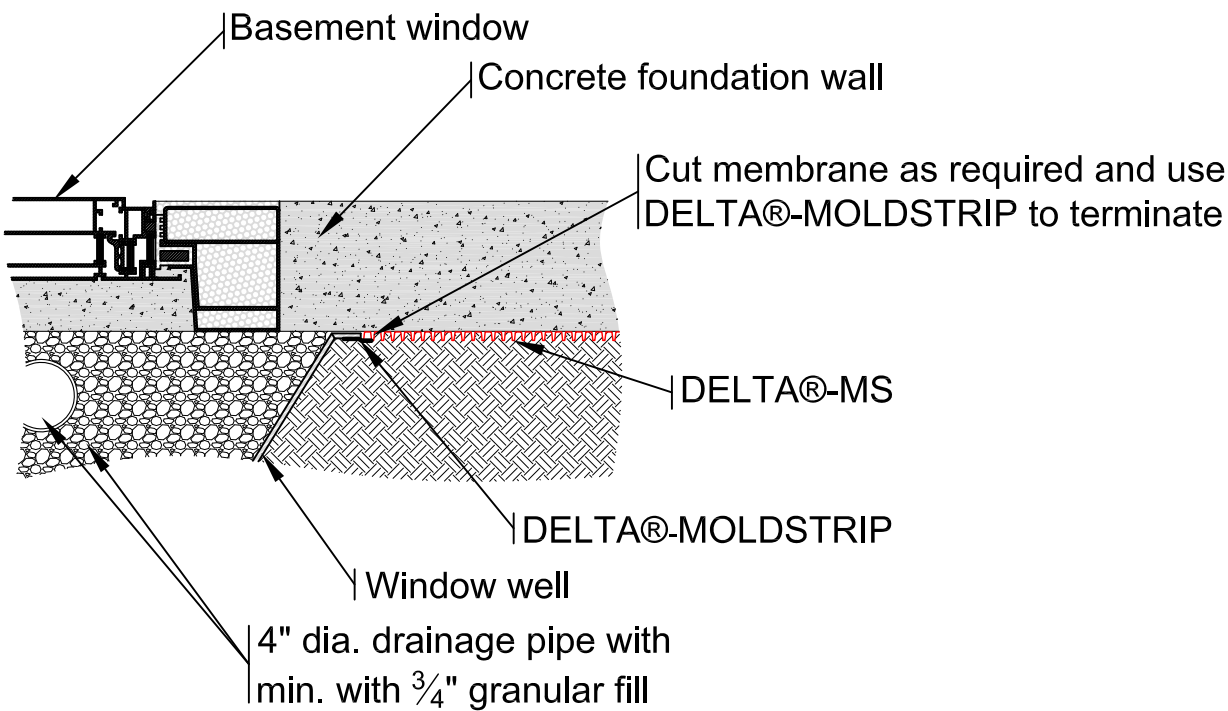

THIS DRAWING AND THE INFORMATION CONTAINED ARE THE PROPERTY OF COSELLA DÖRKEN. THEY ARE NOT TO BE COPIED OR MISUSED IN ANY WAY WITHOUT OUR WRITTEN PERMISSION	<div data-bbox="626 1791 1474 1864"><b>COSELLA DÖRKEN</b></div> <div data-bbox="803 1864 1242 1900">4655 DELTA WAY BEAMSVILLE, ON. L0R 1B4 CANADA TEL# 1-888-433-5824 OR 1-905-563-3255</div>			
THIS IS A PROPOSAL DRAWING. DO NOT USE FOR CONSTRUCTION UNTIL APPROVED BY CONTRACTOR OR COSULTING ENGINEER	TITLE: WINDOW WELL DETAIL WITH DELTA®-MS			
	DRAWN BY: KRZYSZTOF APRIASZ.	DATE: July 5, 2012	SCALE: NTS	FILE NAME: DELTA-MS5.dwg